


2nd FLOOR PLAN
SINGLE BEDROOM
SCALE: 1/4" = 1'-0" 136.5 SF / UNIT

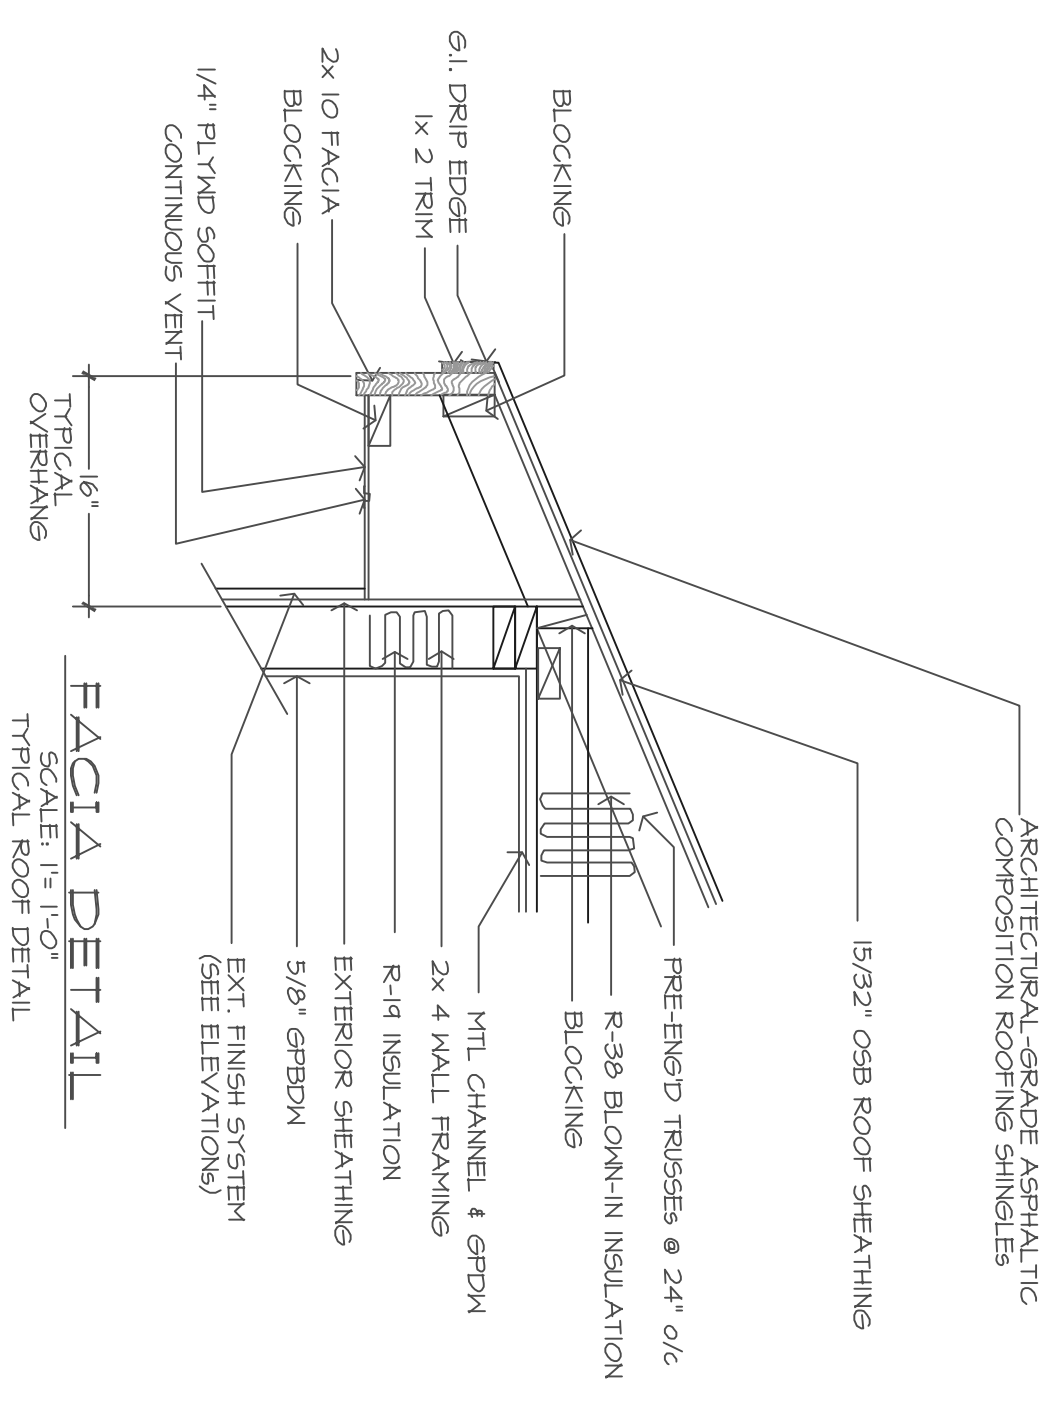

FACIA DETAIL
SCALE: 1/2" = 1'-0"
TYPICAL ROOF DETAIL

CONSTRUCTION DOCUMENTS
ONE-BEDROOM BUILDING

SHEET NUMBER A2 OF SIX	DATE: 04/06/10 DRAWN: JTC CHECKED: OK REVISIONS:	2nd FLOOR PLAN	UNIVERSITY VILLAGE APTS BUILDING C 2340 N. 17th STREET, GRAND JUNCTION, COLORADO	GENERAL CONTRACTOR: PRECISION CONSTRUCTION 2992 NORTH AVENUE G.J., COLORADO 81501 (970) 243-3355	CHRISTOPHER KRABACHER ARCHITECT P.O. BOX 2592, GRAND JUNCTION, COLORADO 81502 1206 ROOD AVENUE, GRAND JUNCTION, COLORADO (970) 243-3587 (970) 640-8831 ckouray@yahoo.com
-------------------------------------	---	----------------	---	---	--