



2nd FLOOR PLAN
2 BEDROOM
SCALE: 1/4" = 1'-0"

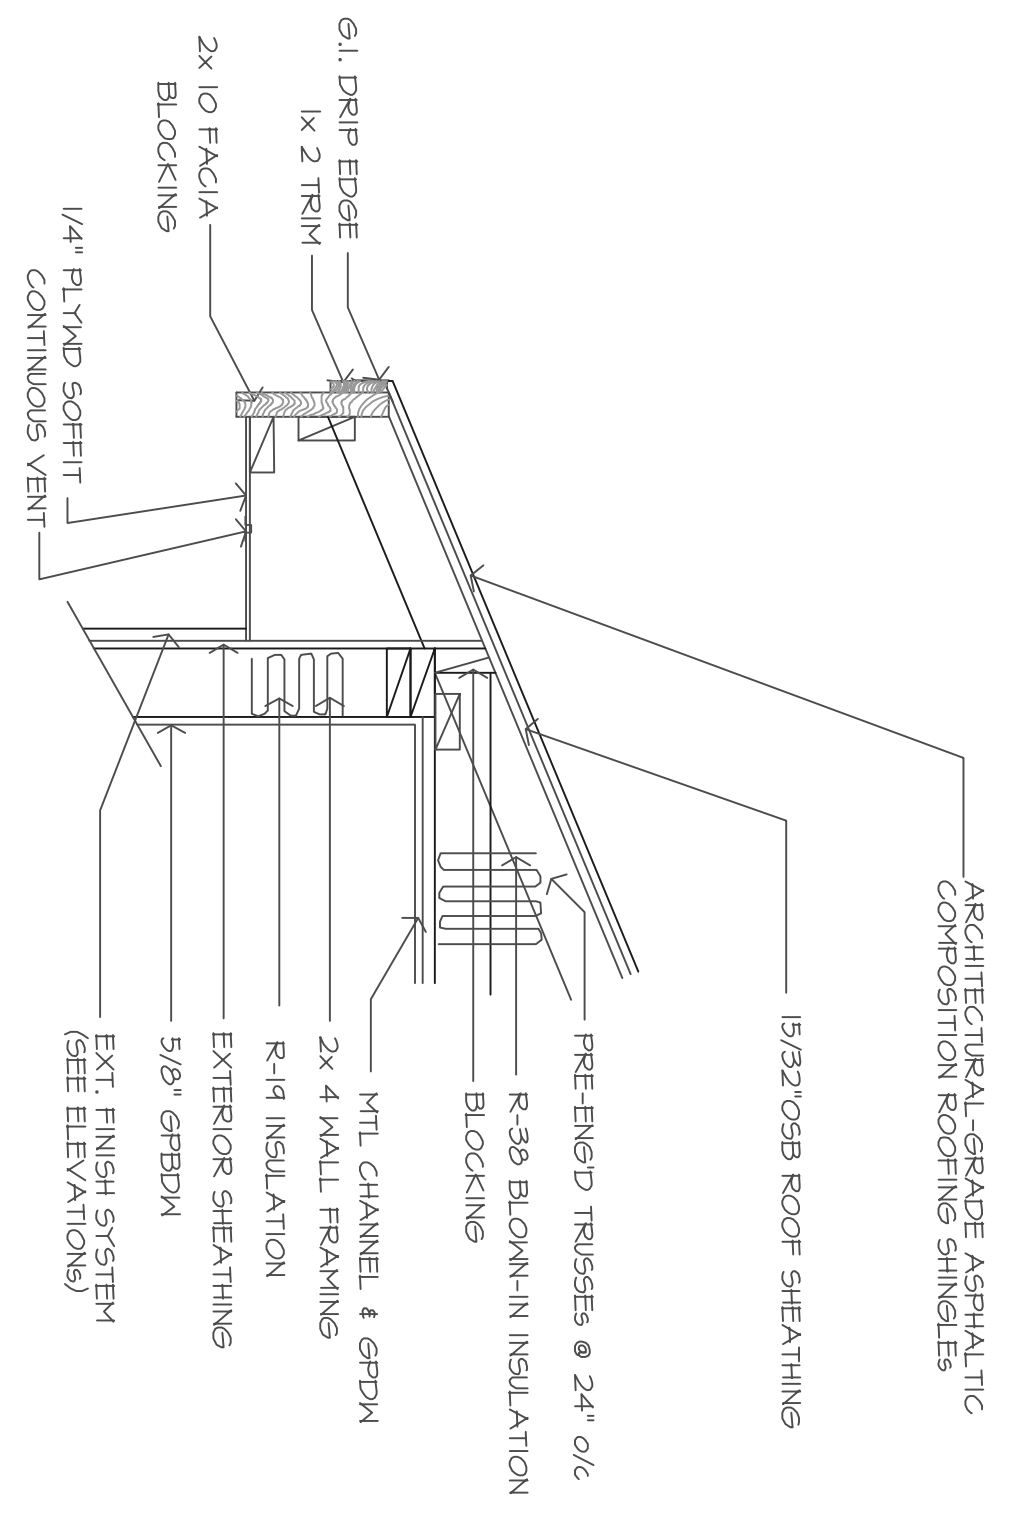

FACIA DETAIL
SCALE: 1" = 1'-0"
TYPICAL ROOF DETAIL

NOTE 2nd & 3rd FLOOR WALL FRAMING:
ALL EXTERIOR WALLS ARE 2x 4 (3-1/2" DIMENSIONED)
ALL INTERIOR WALLS ARE 2x 4 (3-1/2" DIMENSIONED)
PLUMBING WALLS ARE 2x 6 (5-1/2" DIMENSIONED)

CONSTRUCTION DOCUMENTS
TWO-BEDROOM COMPLEX

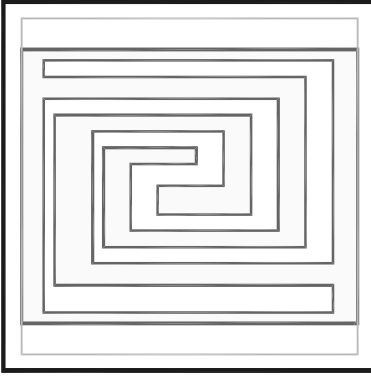

CHRISTOPHER
KRABACHER
R & ARCHITECT
P.O. BOX 2592,
GRAND JUNCTION, COLORADO 81502
1206 ROOD AVENUE,
GRAND JUNCTION, COLORADO
(970) 243-3587 (970) 640-8831
ckouray@yahoo.com

GENERAL CONTRACTOR:
PRECISION
CONSTRUCTION
2992 NORTH AVENUE
G.J., COLORADO 81504
(970) 243-3355

UNIVERSITY VILLAGE APTS.
BUILDING F
2940 N. 17th STREET,
GRAND JUNCTION, COLORADO

2nd FLOOR
PLAN
FACIA
DETAIL
ENTRY WALL
SECTION

DATE: 07/07/10
DRAWN BY: [Signature]
CHECKED BY: [Signature]
REVISIONS:

SHEET NUMBER
A2
OF SEVEN