


M-M


A-A

REAR ELEVATION

SCALE: 1/4" = 1'-0"

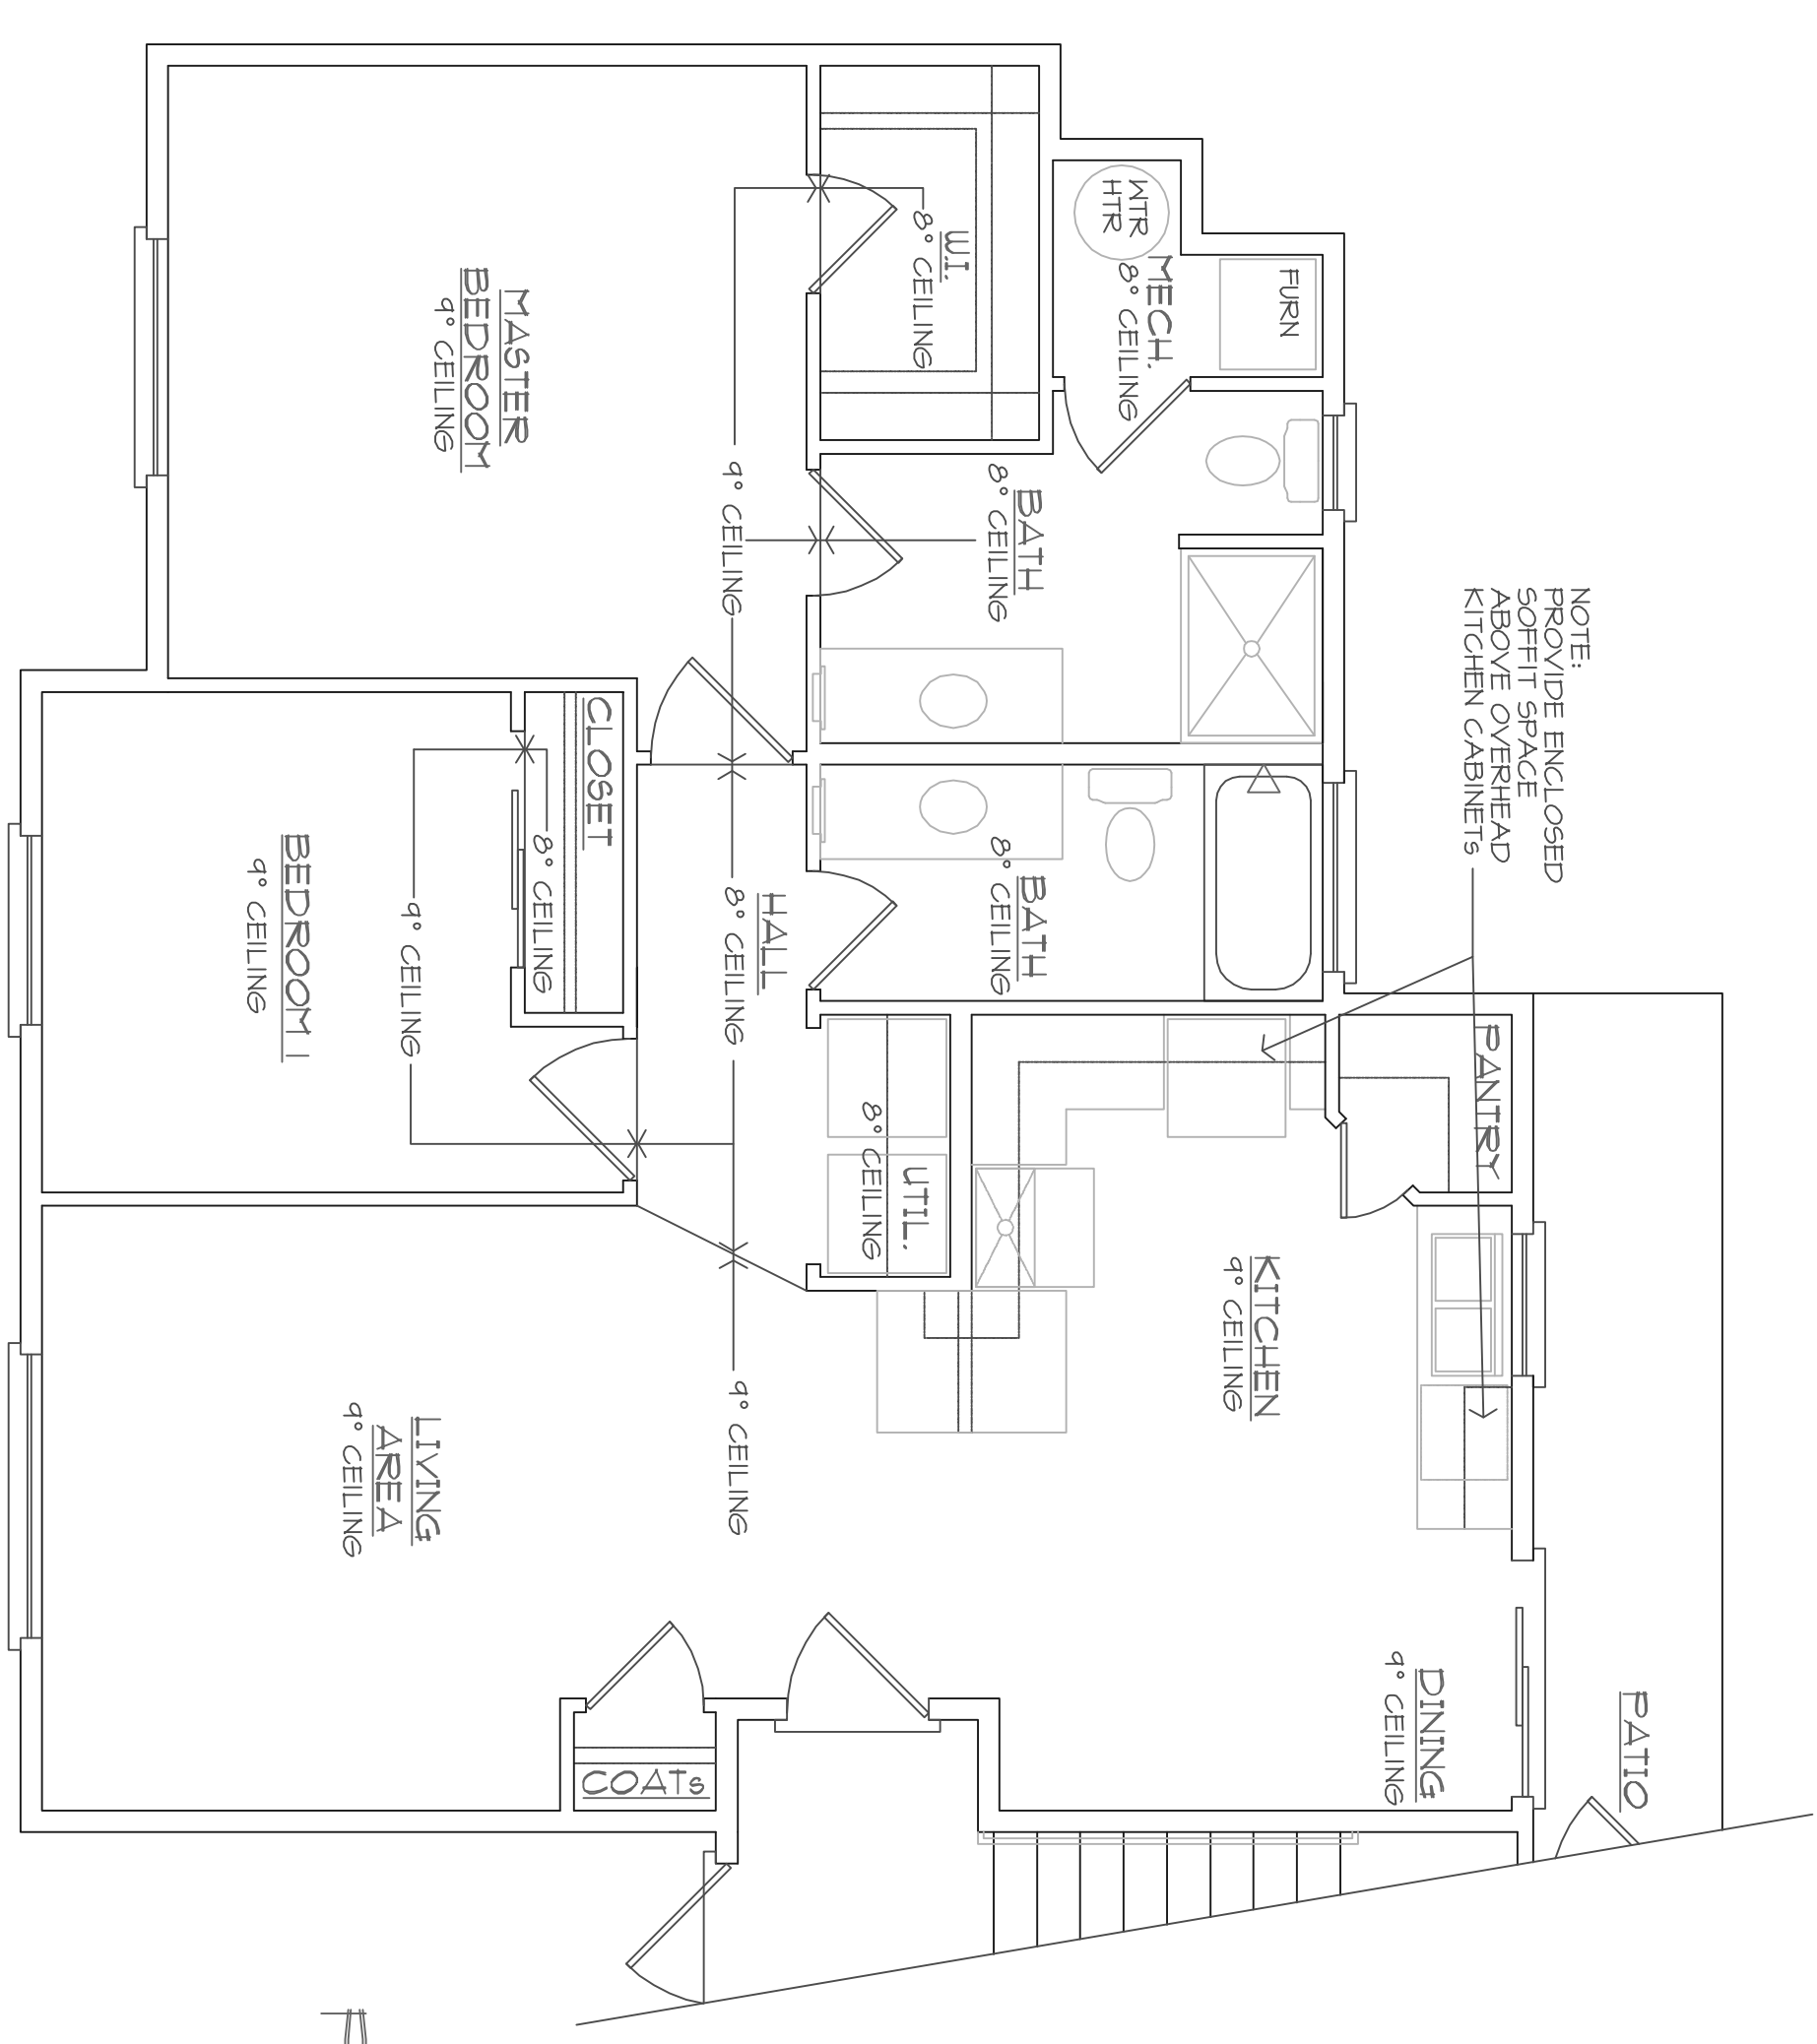


NOTE:
PROVIDE ENCLOSED
FRONT ABOVE OVERHEAD
KITCHEN CABINETS

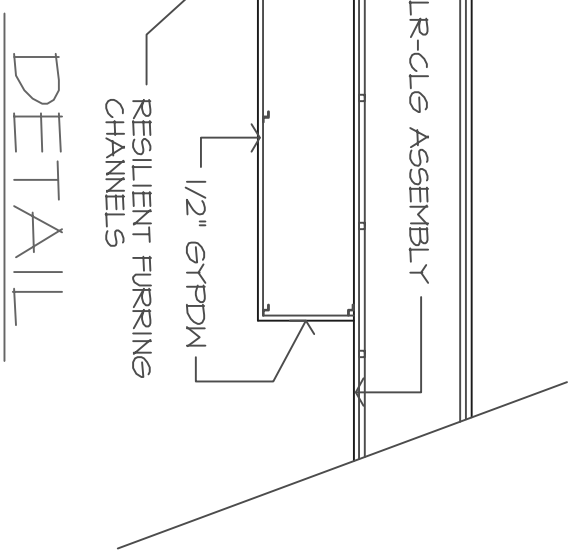

DETAIL

PARTIAL CEILING
PLAN
2 BEDROOM
SCALE: 1/4" = 1'-0"

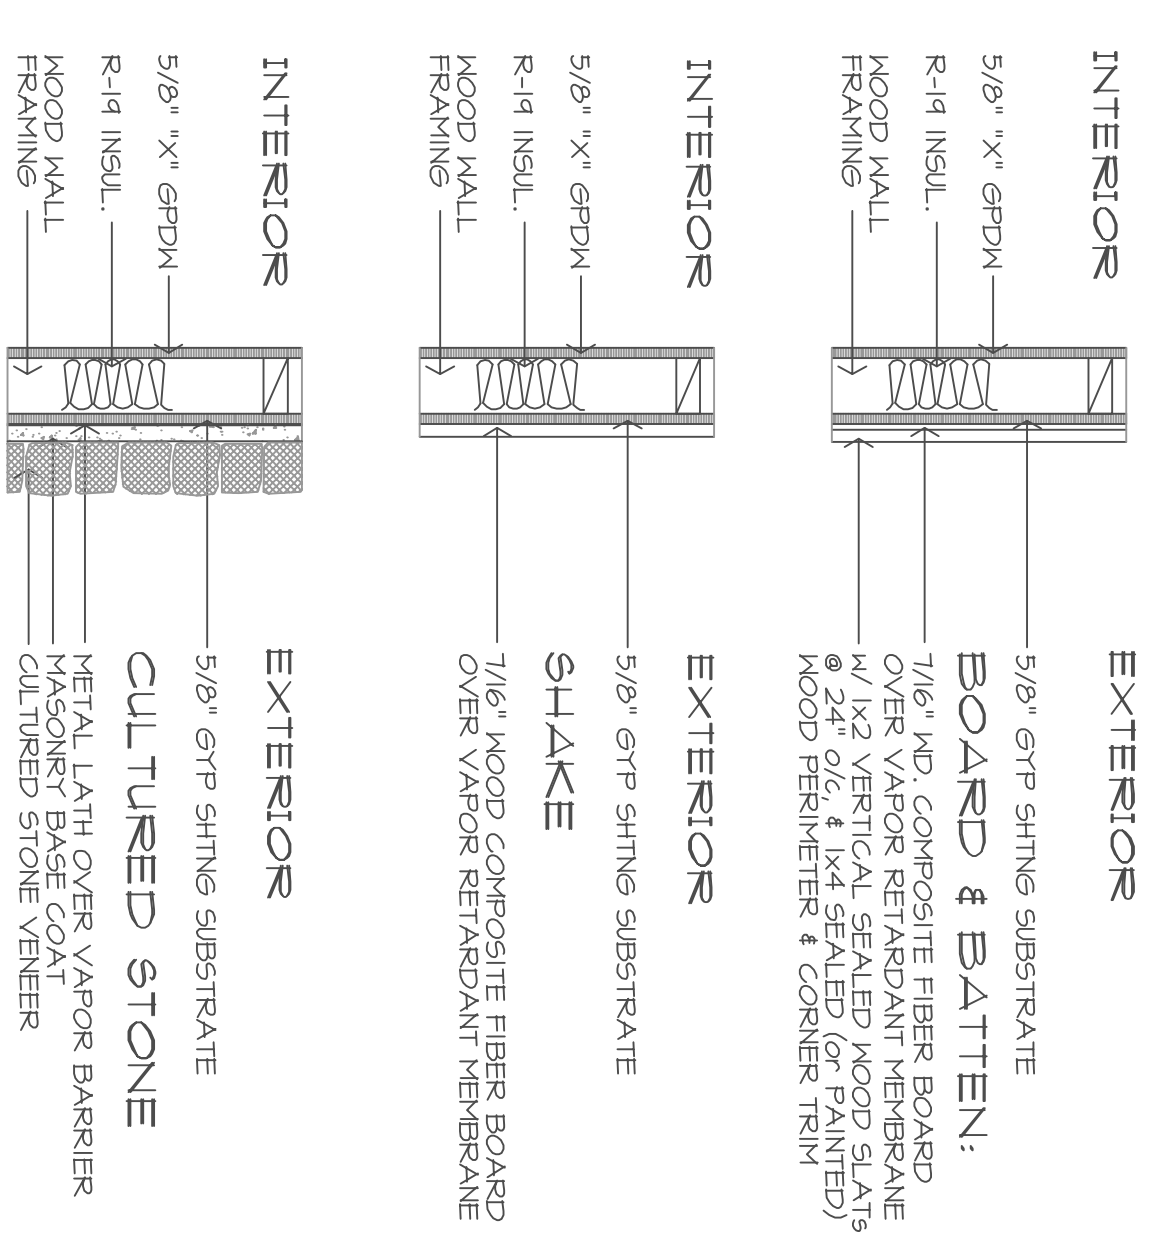

INTERIOR
5/8" x" GYPDM
R-14 INSL.
FRANKING

EXTERIOR
5/8" GYP SHING SUBSTRATE
BOARD & BATTEN:
7/16" MD. COMPOSITE FIBER BOARD
OVER VAPOR RETARDANT MEMBRANE
1/2" VERTICAL SEALED WOOD SLATS
WOOD PRESERVER & CORNER TRIM

INTERIOR
5/8" x" GYPDM
R-14 INSL.
FRANKING

EXTERIOR
5/8" GYP SHING SUBSTRATE
SHAKE
7/16" WOOD COMPOSITE FIBER BOARD
OVER VAPOR RETARDANT MEMBRANE

INTERIOR
5/8" x" GYPDM
R-14 INSL.
FRANKING

EXTERIOR
5/8" GYP SHING SUBSTRATE
CULTURED STONE
METAL LATH OVER VAPOR BARRIER
MASONRY BASE COAT
CULTURED STONE VENEER

CONSTRUCTION DOCUMENTS
TWO-BEDROOM COMPLEX

SHEET NUMBER A6 OF SEVEN	UNIVERSITY VILLAGE APTS. BUILDING F 2340 N. 17th STREET, GRAND JUNCTION, COLORADO	GENERAL CONTRACTOR: PRECISION CONSTRUCTION 2932 NORTH AVENUE G.J., COLORADO 81504 (970) 243-3355	 CHRISTOPHER KRABACHER ARCHITECT P.O. BOX 2592, GRAND JUNCTION, COLORADO 81502 1206 ROOD AVENUE, GRAND JUNCTION, COLORADO (970) 243-3587 (970) 640-8831 ckouray@yahoo.com
---------------------------------------	--	---	--